

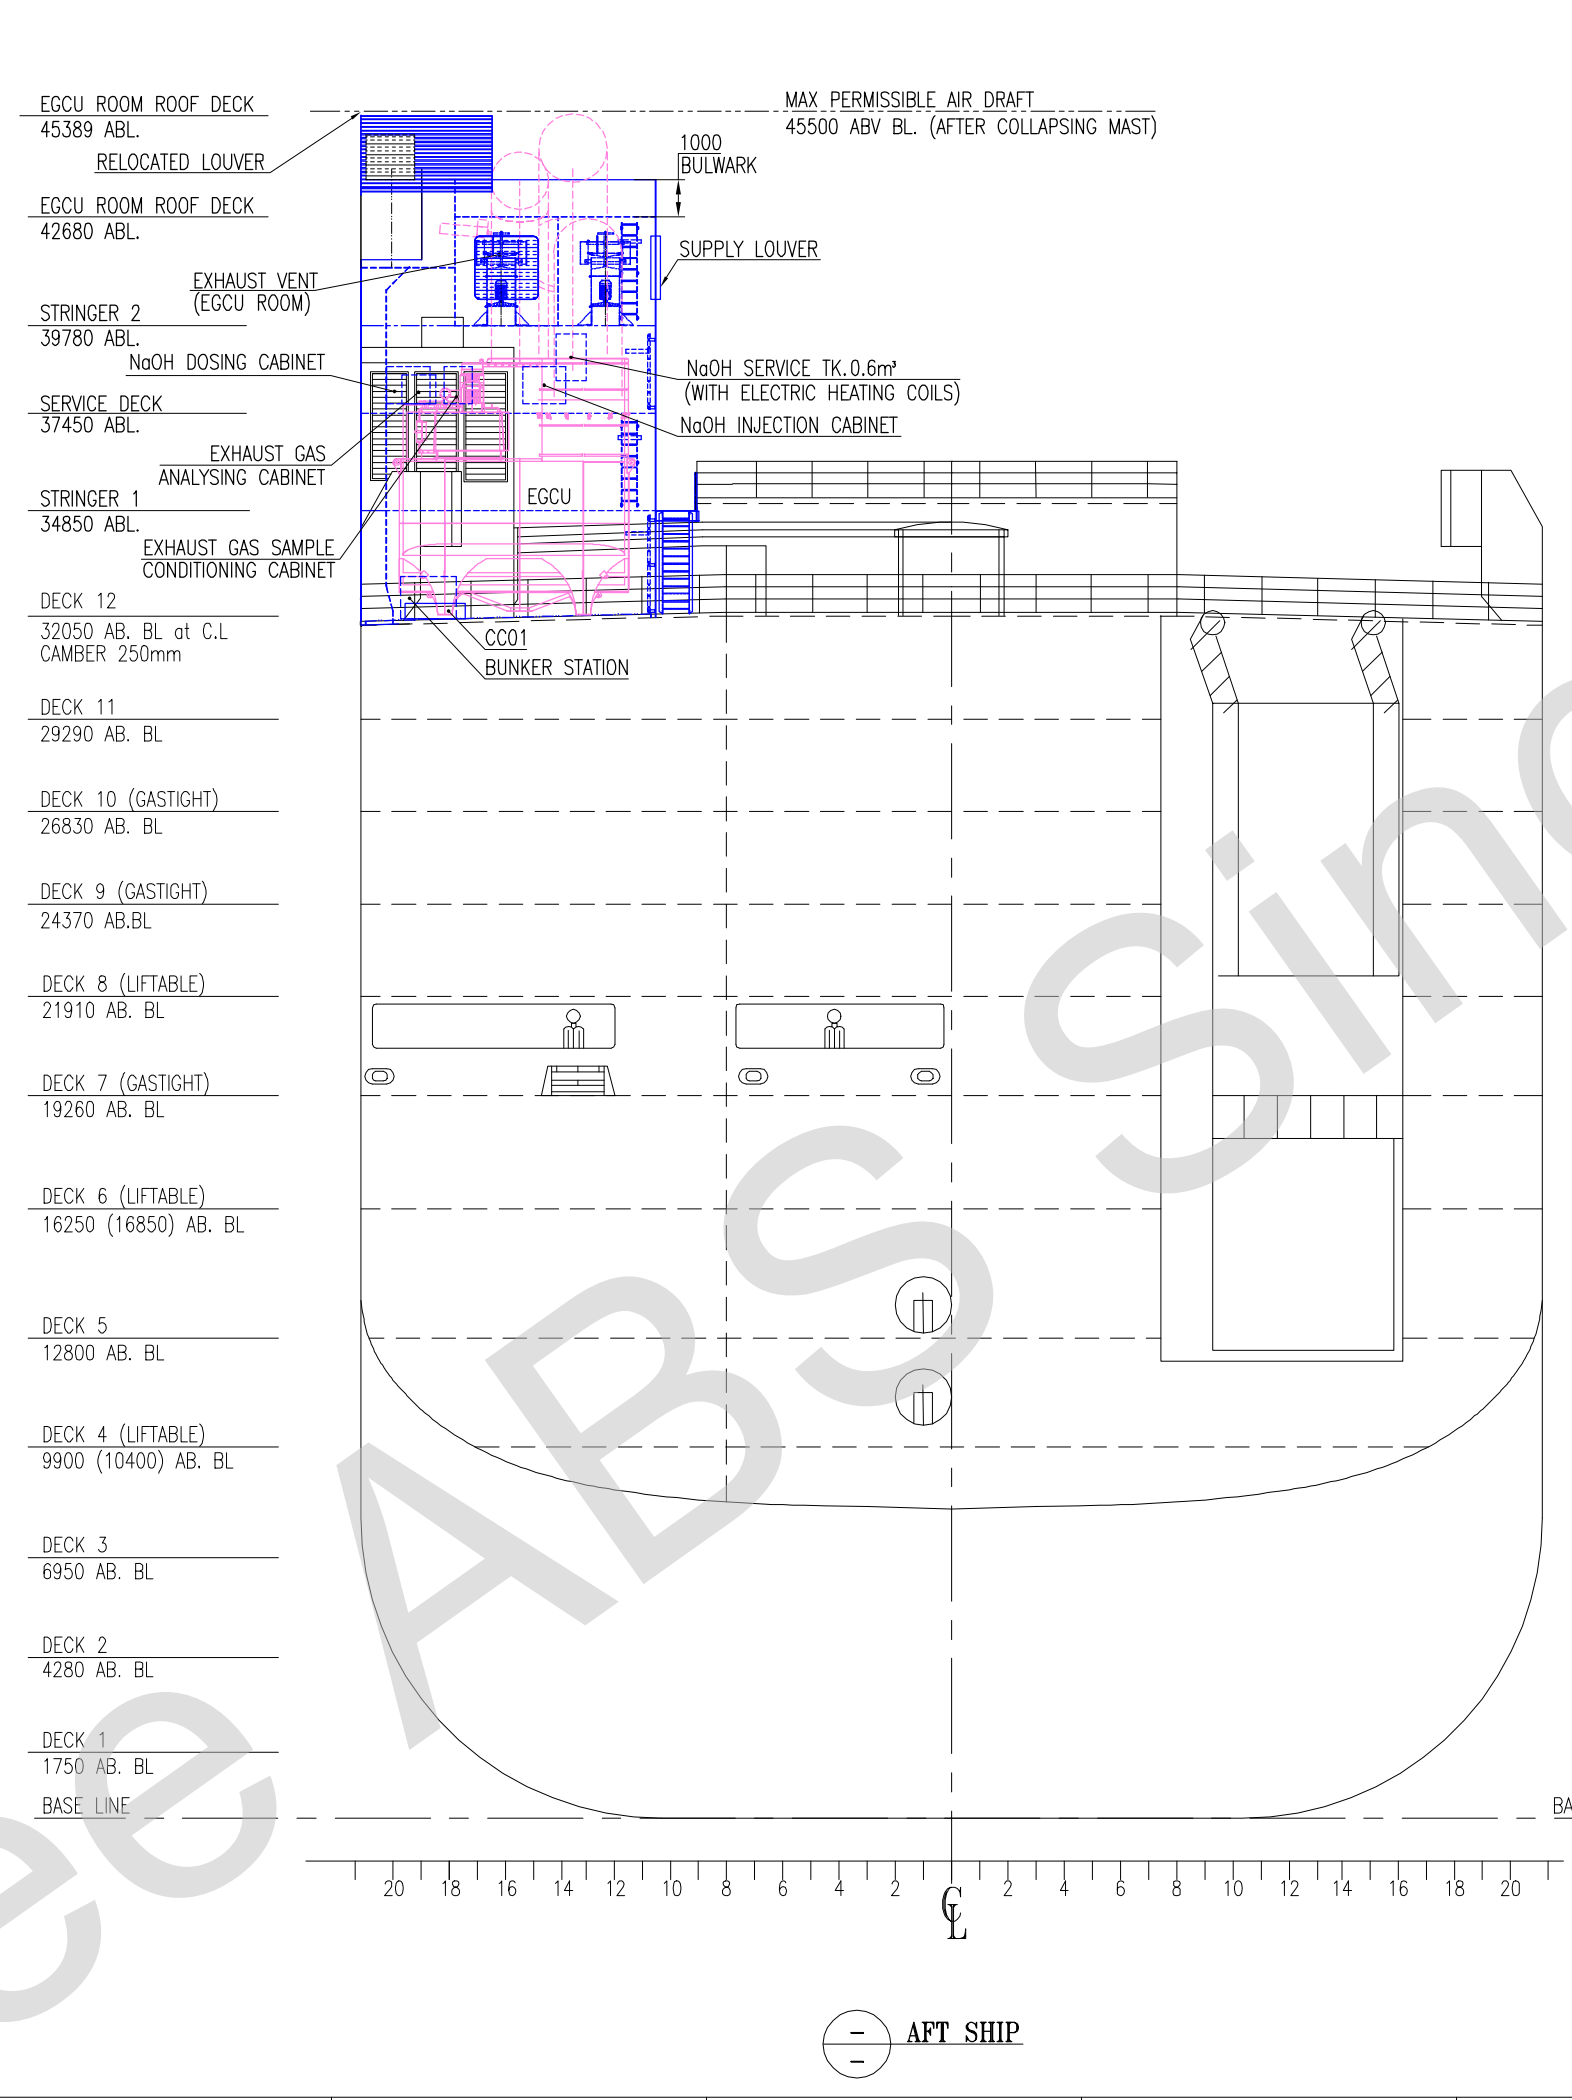
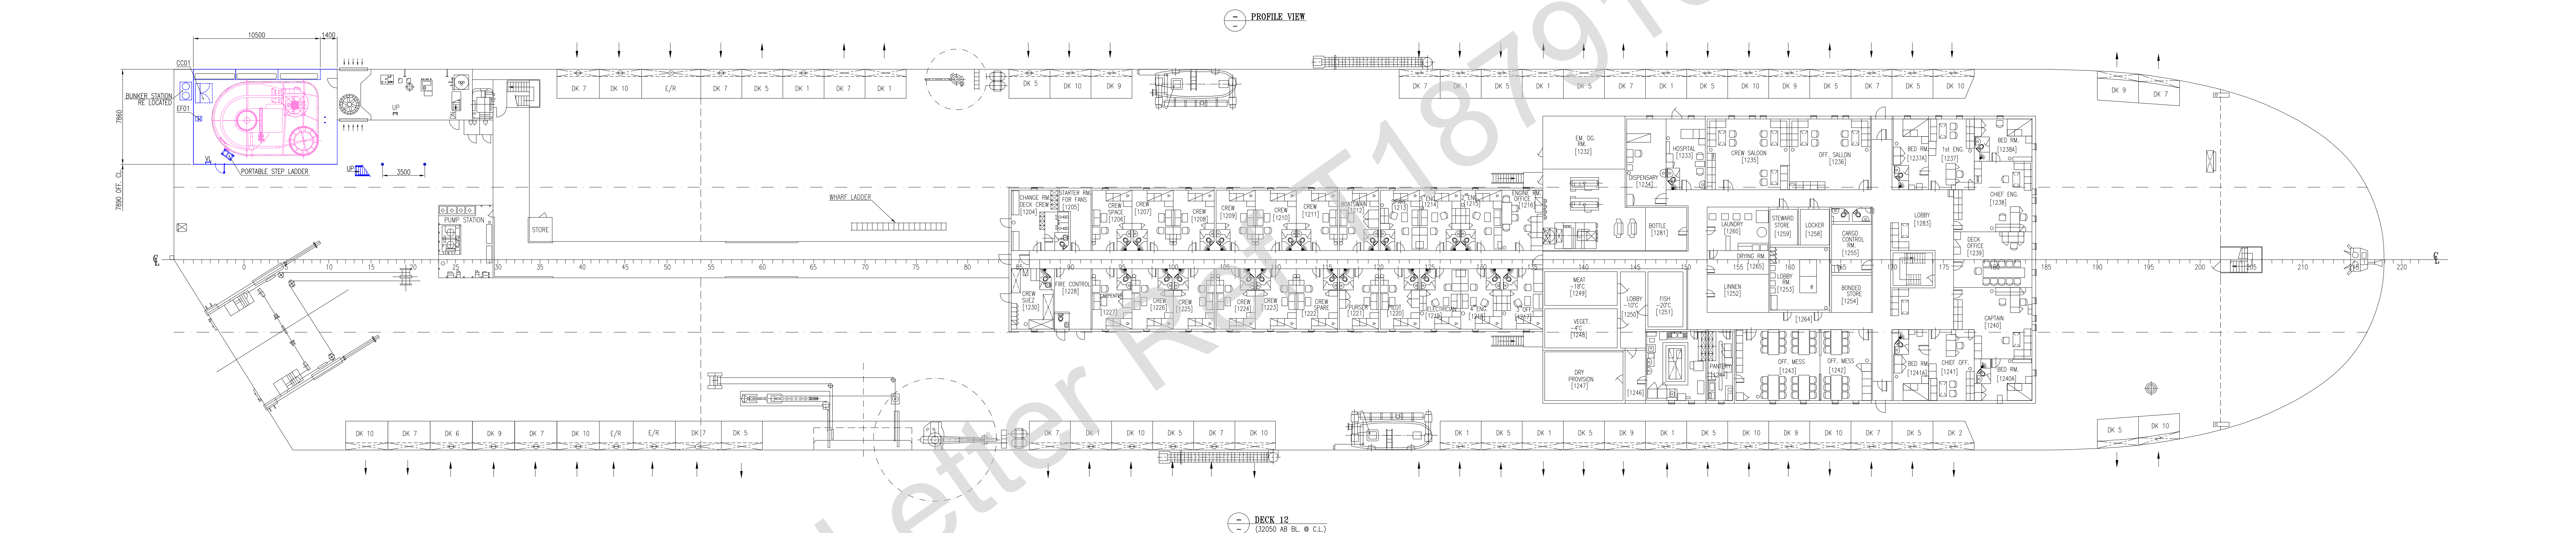
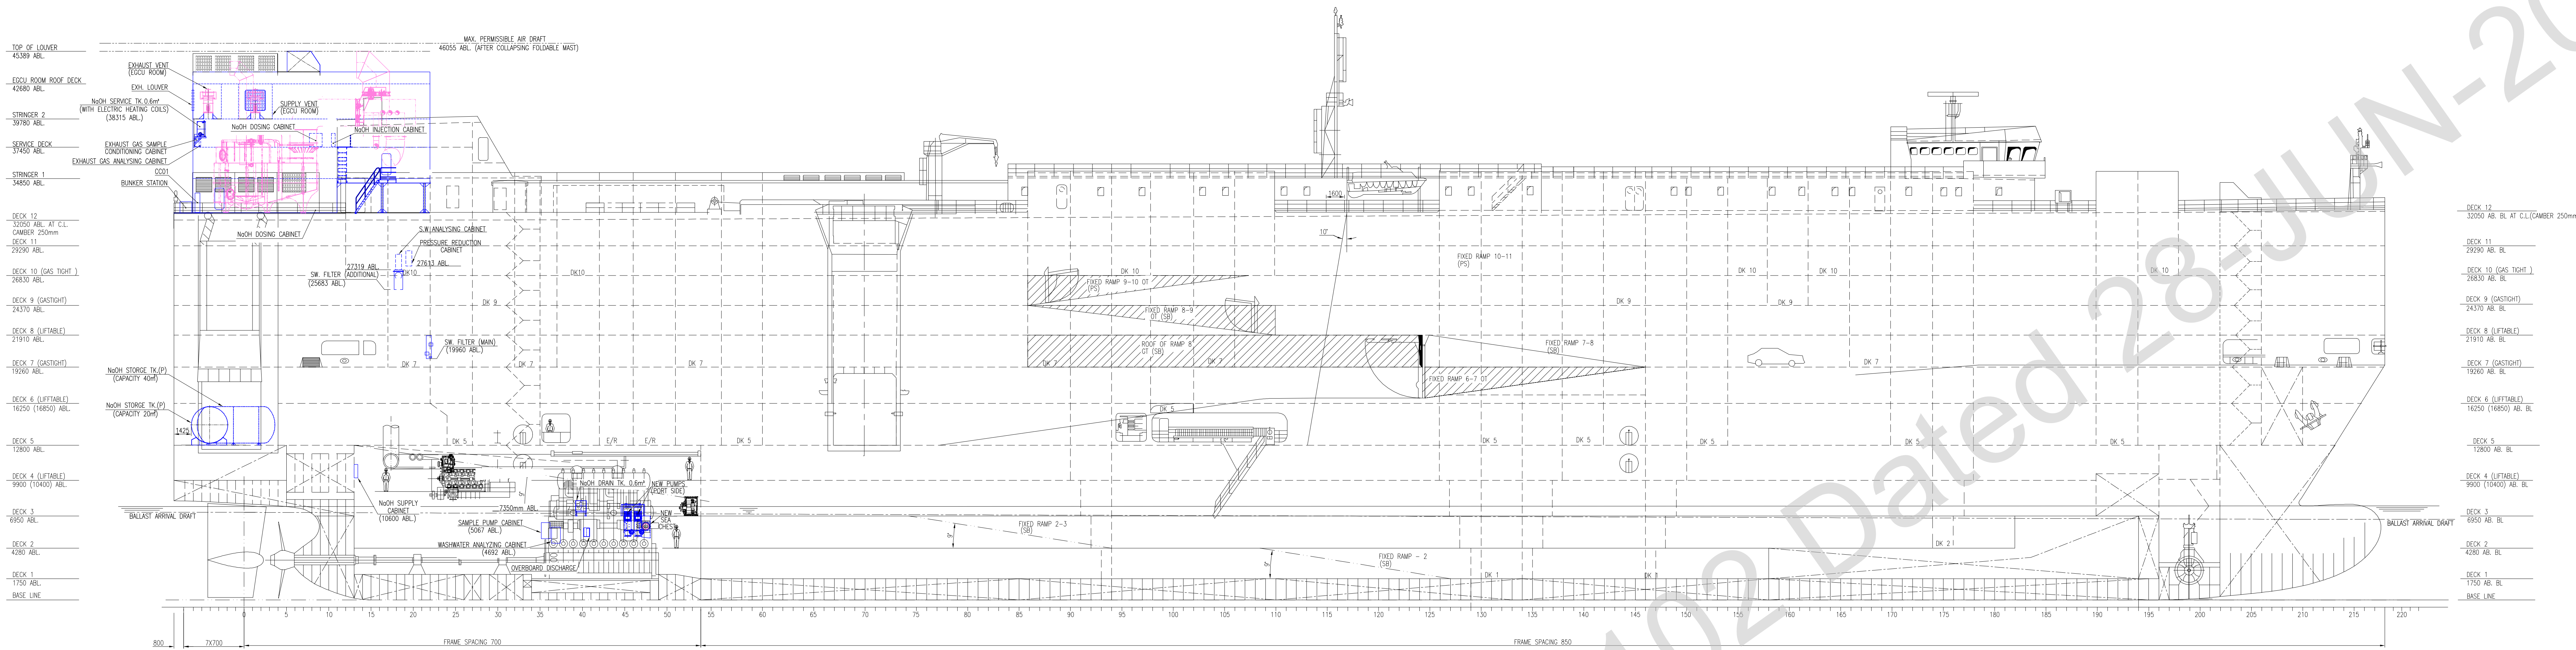
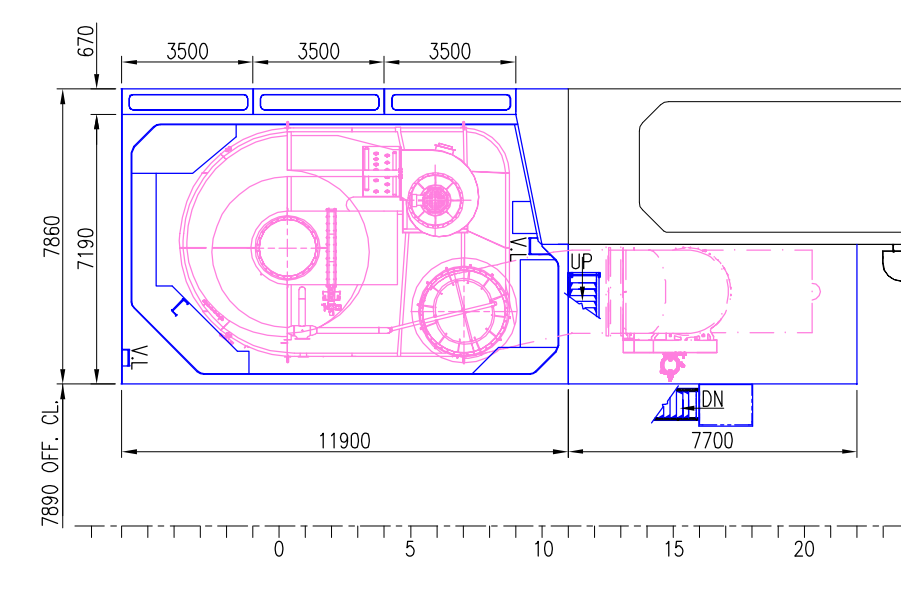
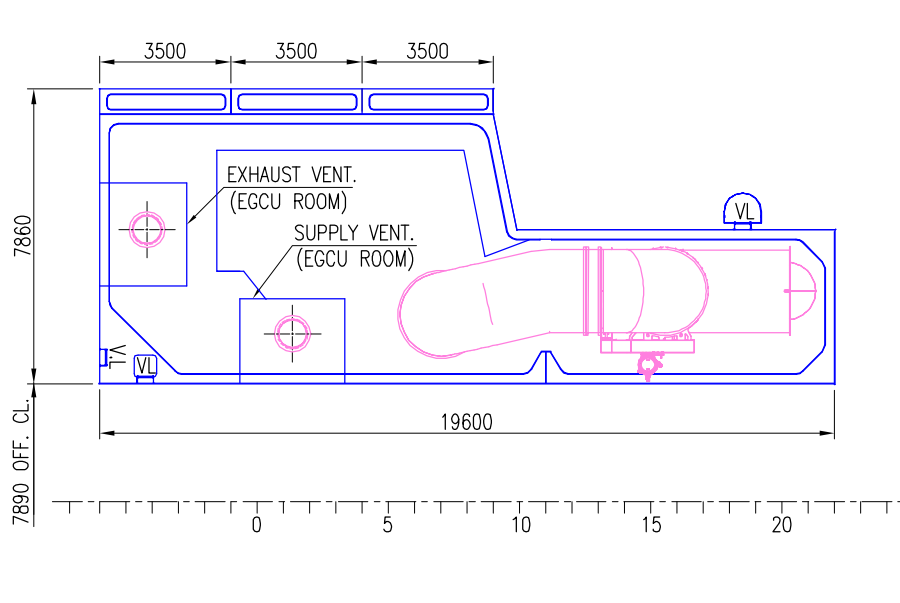


GENERAL ARRANGEMENT PLAN - LAKE WANAKA

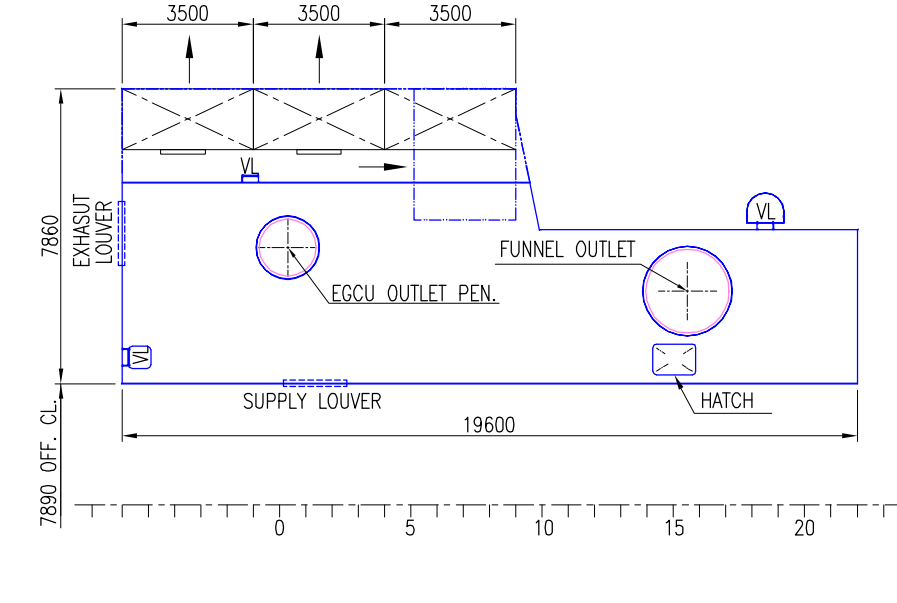

This review is limited to the scrubber retrofit only.

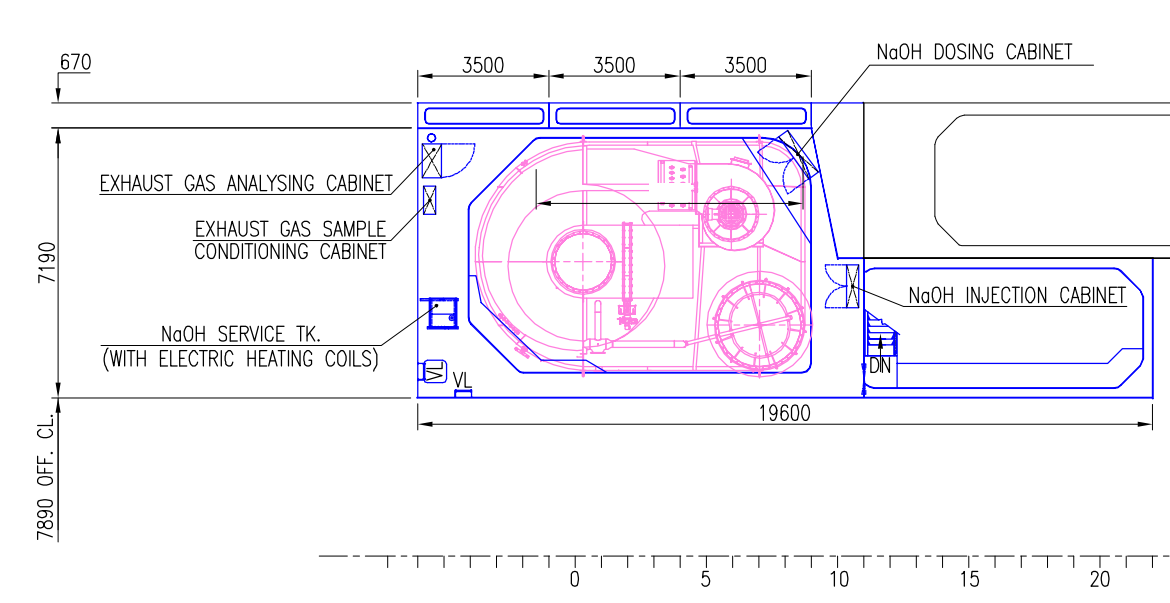

GENERAL NOTES:
01. ALL DIMENSIONS ARE IN mm UNLESS SPECIFIED OTHERWISE.
02. DIMENSIONS SHOWN DO NOT INCLUDE ALLOWANCE FOR GREEN.

REFERENCE DWG.
01. XS1403-100-02 GENERAL ARRANGEMENT PLAN
02. 410.10.4000041-ENGINE ROOM ARRANGEMENT
03. 18000-20000-002-CLEANSHIP COMPACT ESC-WMT TYPICAL DIMENSIONS-REV.4

LEGEND
— EXISTING STRUCTURE
— NEW MODIFICATION
— EXHAUST PIPE ECU & EXHAUST MANIFOLD

PRINCIPAL PARTICULARS
LENGTH (O.A.) : 182.80 m
LENGTH (P.P.) : 170.20 m
BREADTH (MLD.) : 31.50 m
DEPTH (MLD.) : 12.80 m

